



WOOLLOONGABBA BIKEWAY

ANNERLEY ROAD - STANLEY STREET TO GLADSTONE ROAD

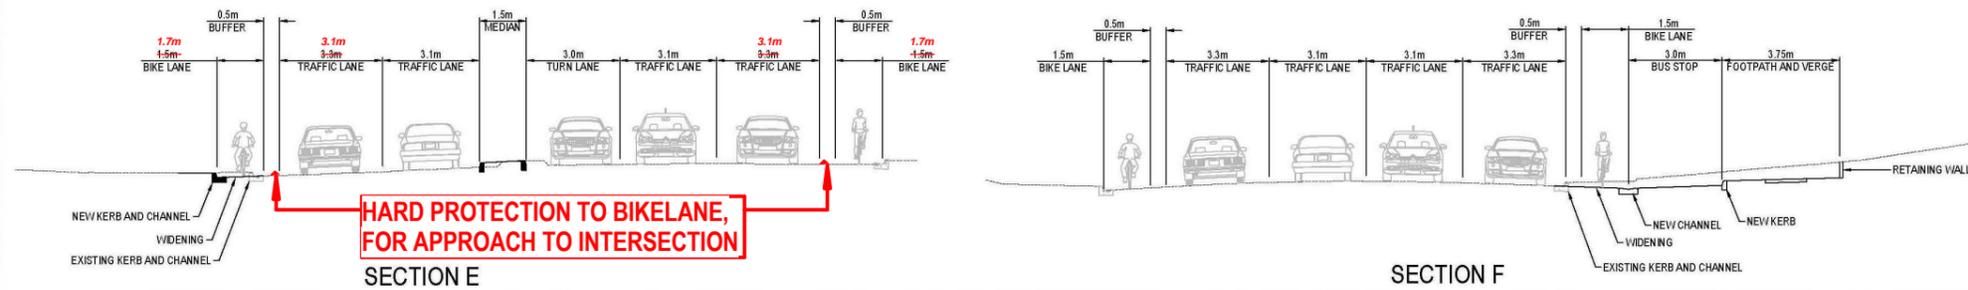

LEGEND	
SYMBOL	DESCRIPTION
	NEW SEPARATED BIKE PATH
	ON ROAD BIKE LANE
	NEW TRAFFIC ISLAND
	NEW FOOTPATH WIDENING
	DRIVEWAY
	BIKE PRIORITY CROSSING POINT
	BUS STOP

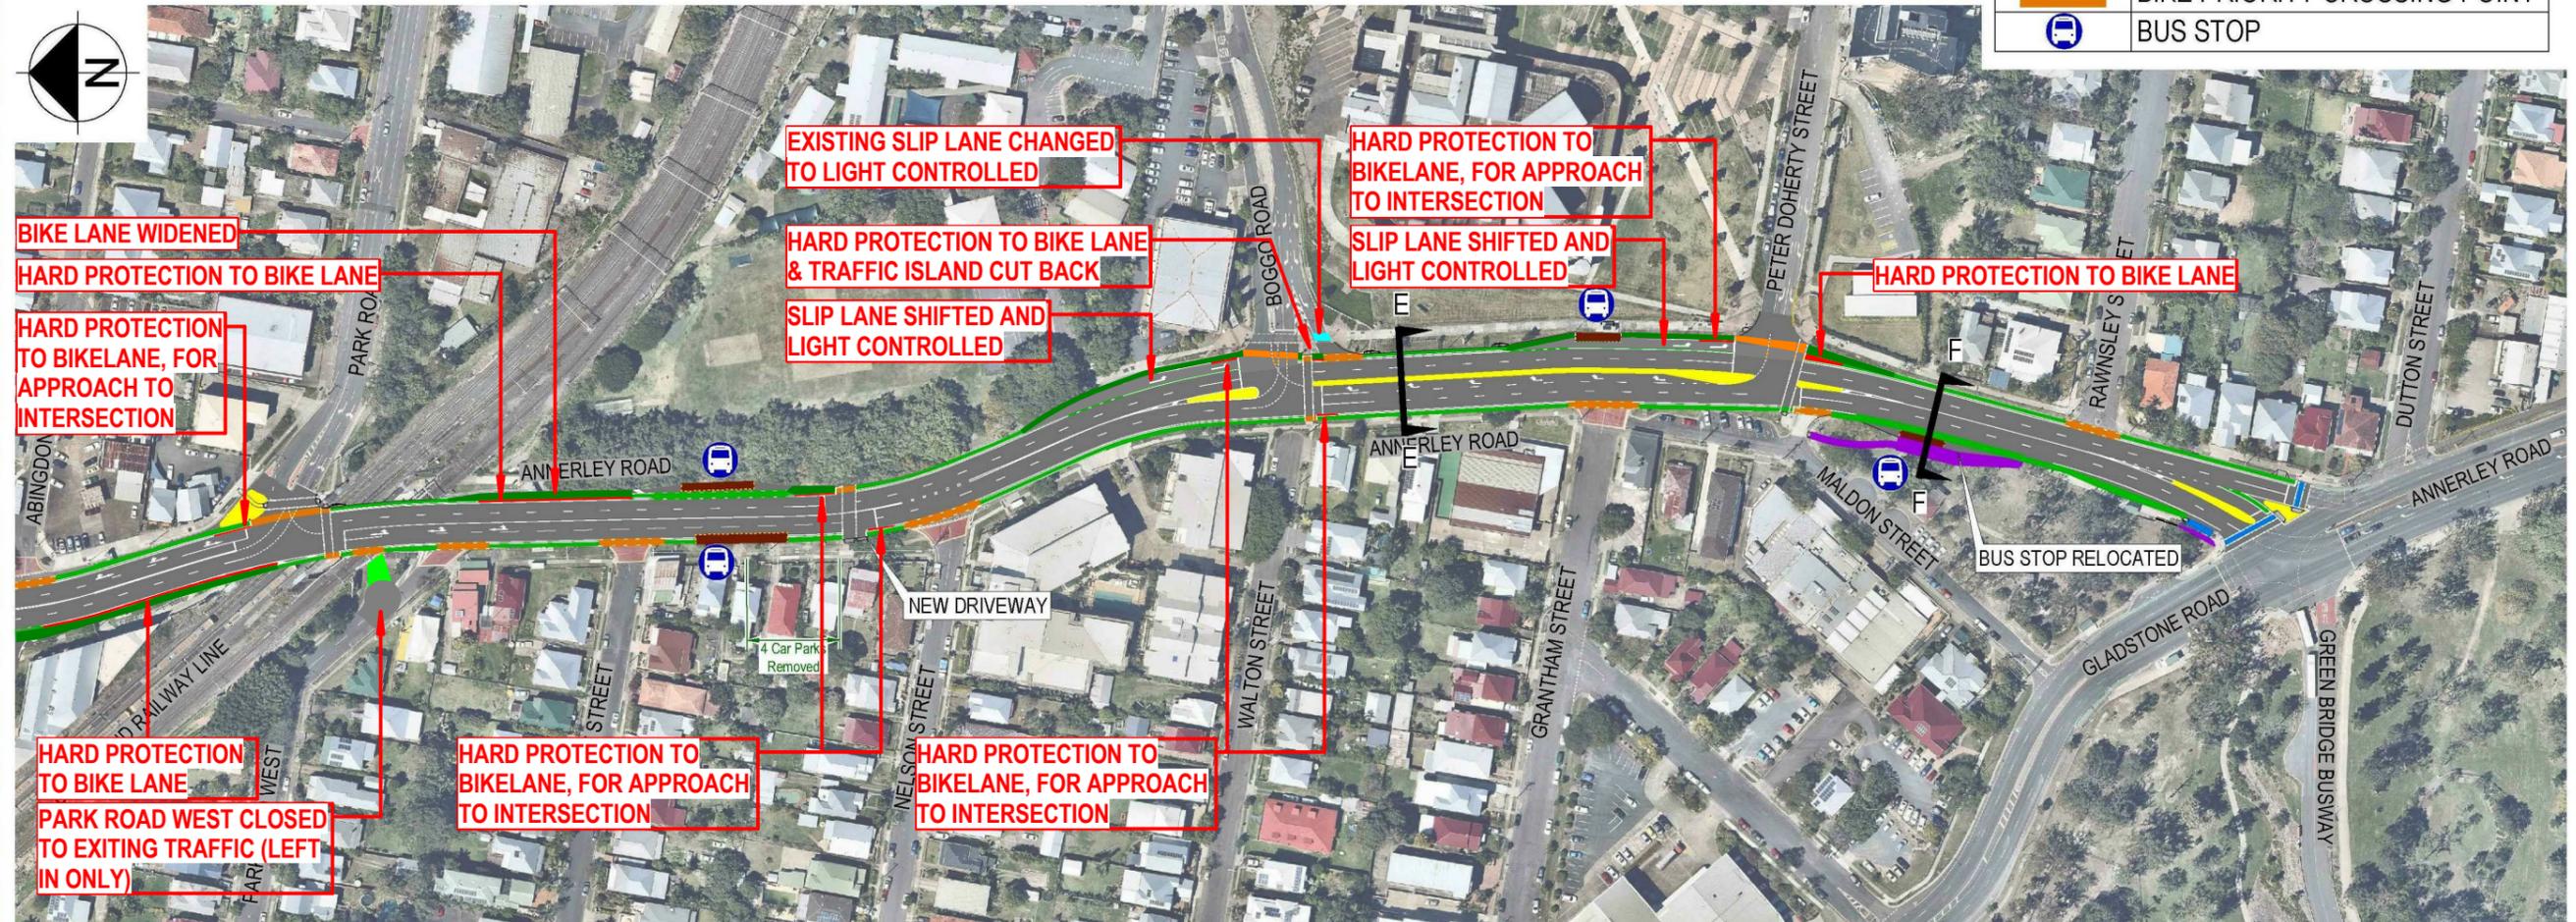

NOTE:
Car Park and Loading Bay losses shown are approximate only and will be finalised in the detailed design phase.



CBD BUG AMENDMENTS



SECURITY LABEL: FOR OFFICIAL USE ONLY *Dedicated to a better Brisbane*

For more information about this project, please call the Project Team on 1800 600 163.

PRELIMINARY DESIGN
SHEET 3 OF 3

AUGUST 2017